



SUBDIVISION PLAN OF LOT 5 SECTION 1
TOWNSHIP 84 RANGE 19 WEST OF THE 6TH MERIDIAN
PEACE RIVER DISTRICT PLAN EPP19291

PLAN EPP99999

BCGS 94A.026



THE INTENDED PLOT SIZE OF THIS PLAN IS 600mm IN WIDTH BY 432mm
IN HEIGHT (C SIZE SHEET) WHEN PLOTTED AT A SCALE OF 1:750.

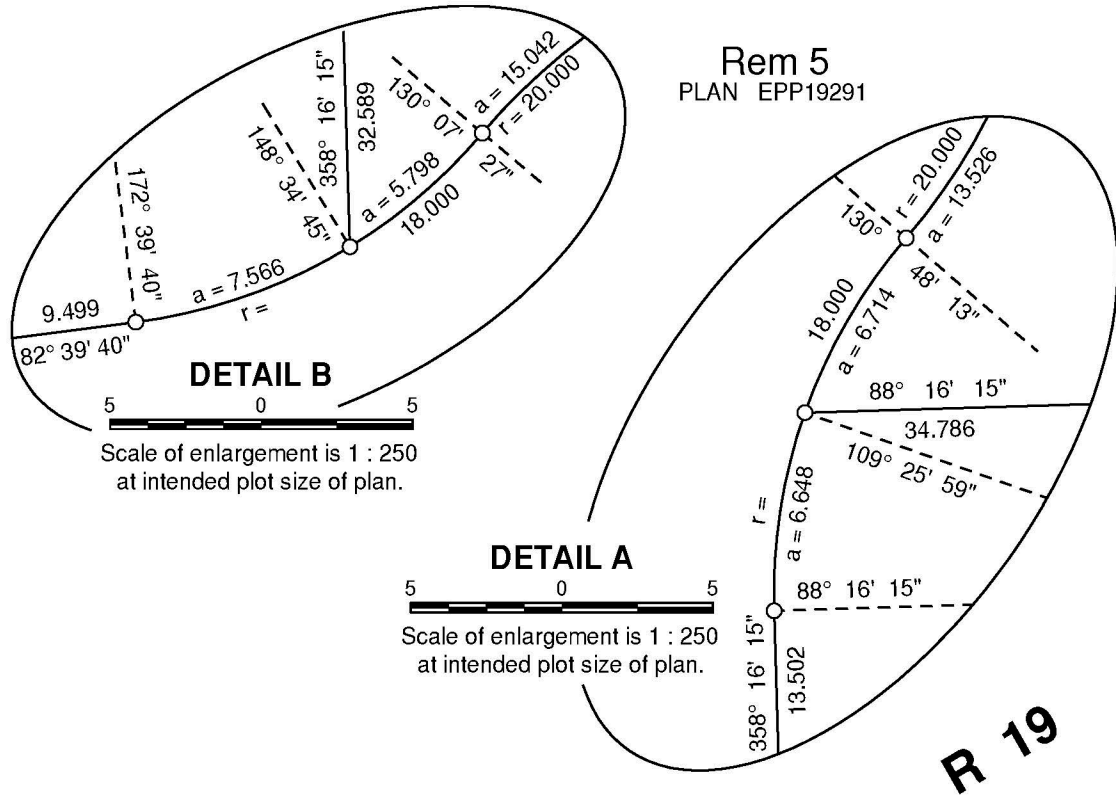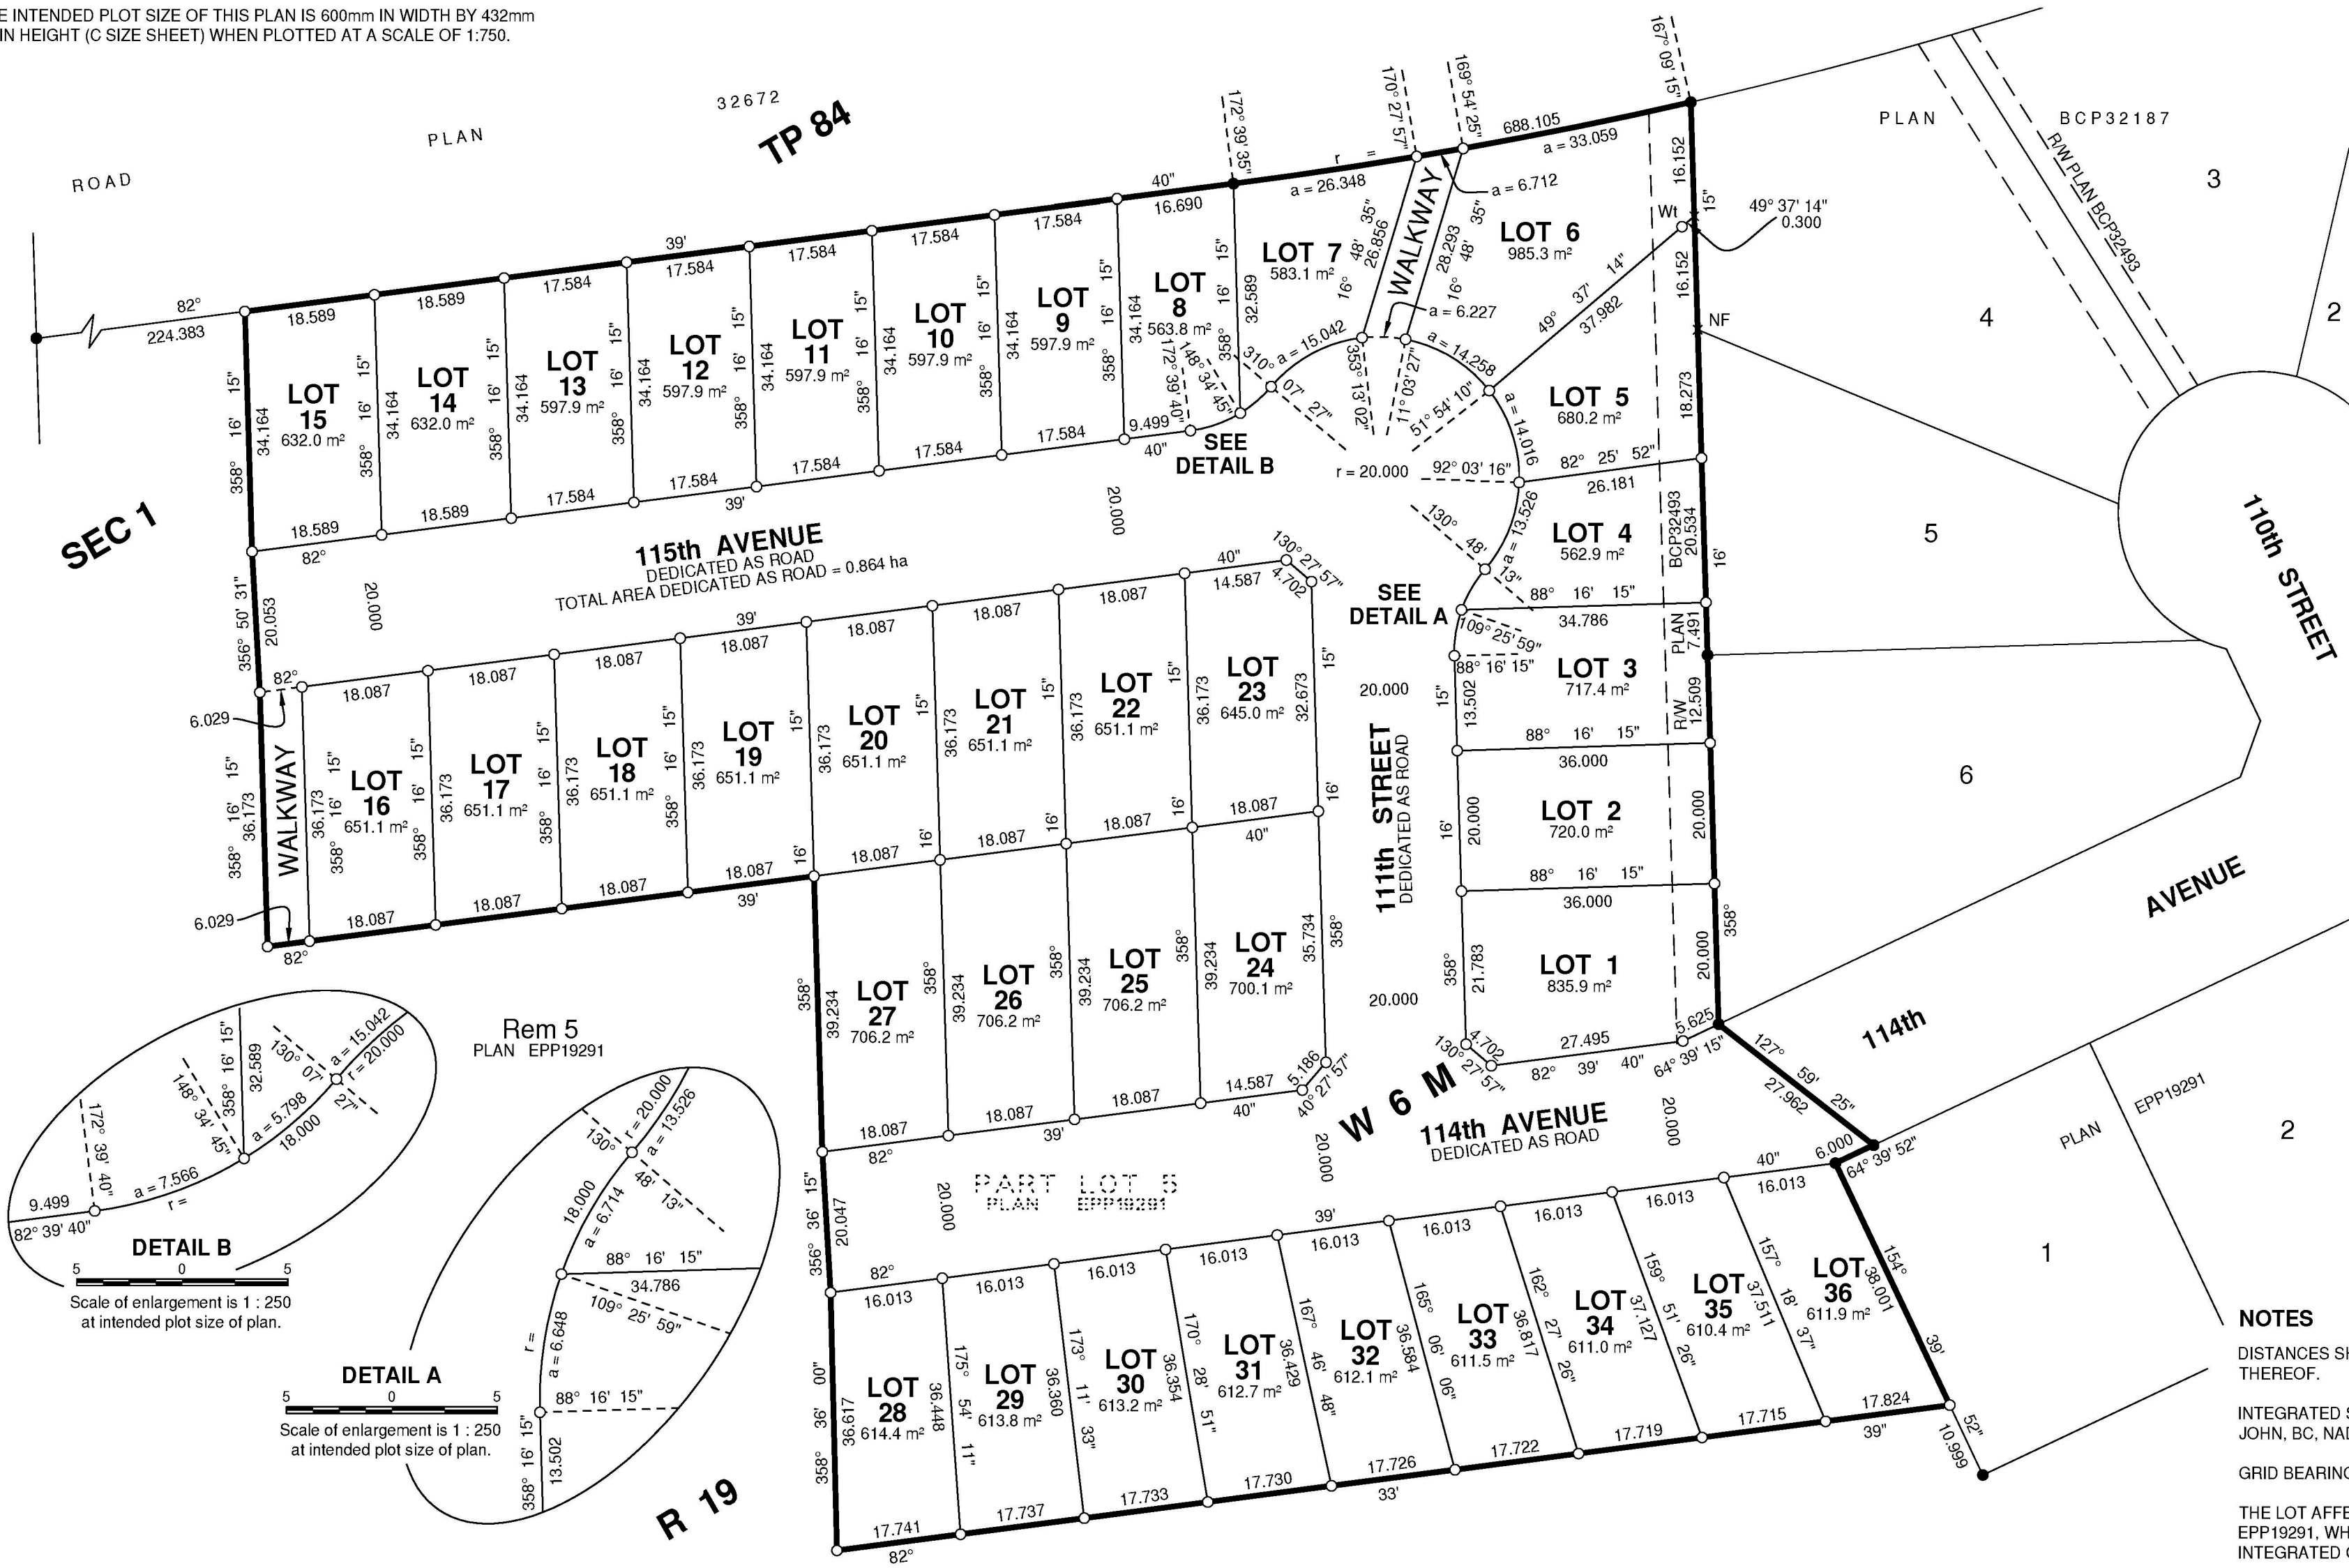

NOTES

DISTANCES SHOWN ARE IN METRES AND DECIMALS THEREOF.

INTEGRATED SURVEY AREA No. 50, CITY OF FORT ST. JOHN, BC, NAD83 (CSRS) 4.0.0.BC.1.

GRID BEARINGS ARE DERIVED FROM PLAN EPP19291.

THE LOT AFFECTED BY THIS PLAN IS WHOLLY WITHIN PLAN EPP19291, WHICH HAS PREVIOUSLY BEEN TIED TO THE INTEGRATED GEODETIC CONTROL MONUMENTS.

THIS PLAN SHOWS ONE OR MORE WITNESS POSTS WHICH ARE NOT SET ON THE TRUE CORNER(S).

THIS PLAN LIES WITHIN THE JURISDICTION OF THE APPROVING OFFICER OF FORT ST. JOHN.

THE FIELD SURVEY REPRESENTED BY THIS PLAN WAS COMPLETED ON THE 4TH DAY OF NOVEMBER, 2014 BY SUSAN SMITH, BCLS 111

THIS PLAN LIES WITHIN THE PEACE RIVER REGIONAL DISTRICT.

- LEGEND**
- STANDARD IRON POST FOUND
 - STANDARD IRON POST PLACED
 - × UNMARKED CALCULATED POINT